


PLAN VIEW

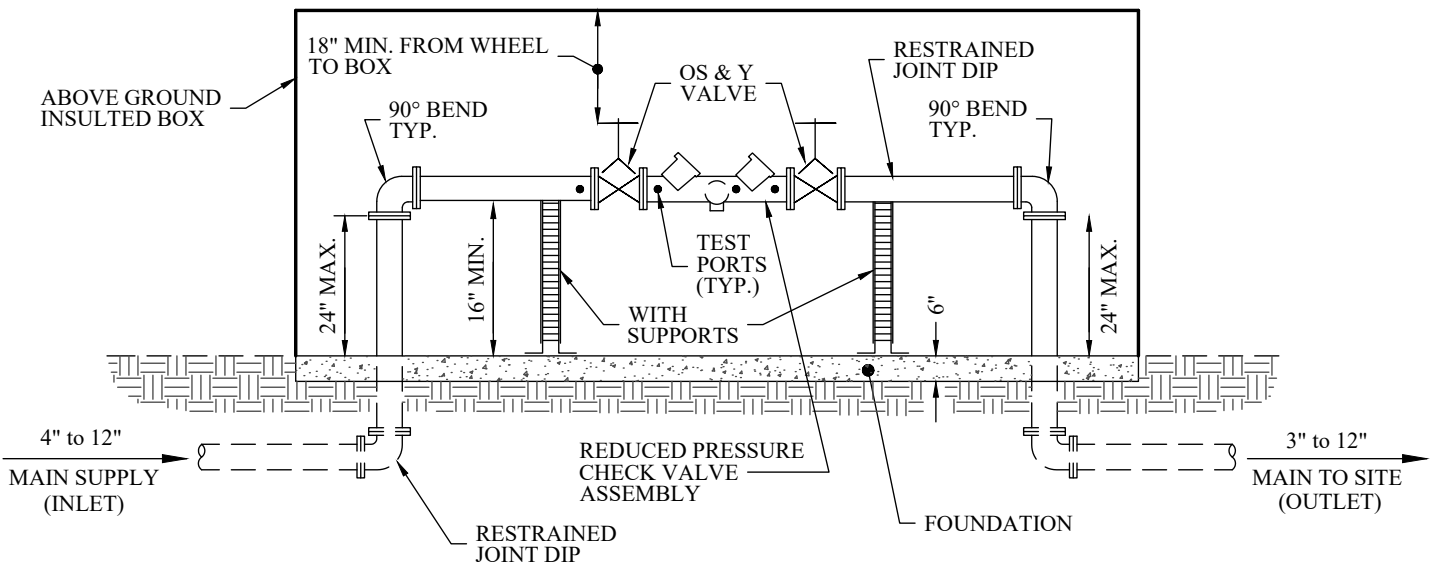

PROFILE VIEW

NOTE:
SEE DETAILS 1.22 & 1.23.
3" AND UP

NO REVISION OR MODIFICATION OF THIS DETAIL SHALL BE MADE WITHOUT PRIOR WRITTEN APPROVAL FROM AUGUSTA UTILITIES DEPARTMENT.

APPROVED JAN. 2021

REVISED: JANUARY 2021

**REDUCED PRESSURE CHECK
VALVE ASSEMBLY ABOVE GROUND
ENCLOSURE**

AUD DETAIL 1.26

**AUGUSTA UTILITIES DEPARTMENT
452 WALKER STREET, SUITE 200
AUGUSTA, GA 30901**

